

Revision	Date	Description
A	06/03/2023	Construction Plans



32 Noel Burnside Rd, Manukau City.
 PO Box 76648, Manukau City, Auckland
 Tel: (64) 9 277 7695 Fax: (64) 9 277 9287
 Web: www.wiripacific.co.nz,

PROJECT
**TWO BEDROOM
 RUA 2023**



DRAWING TITLE
FLOOR PLAN

This plan is an instrument of service, the property of Wiri Pacific Ltd, is a confidential document and must not be traced, reproduced, used or exhibited by any third party with out the permission in writing of Wiri Pacific Ltd.


Drawn: AF	Checked: LW
Approved: LW	Date: 06/03/2023
Scale: 1:100@A3	Sheet: 01

 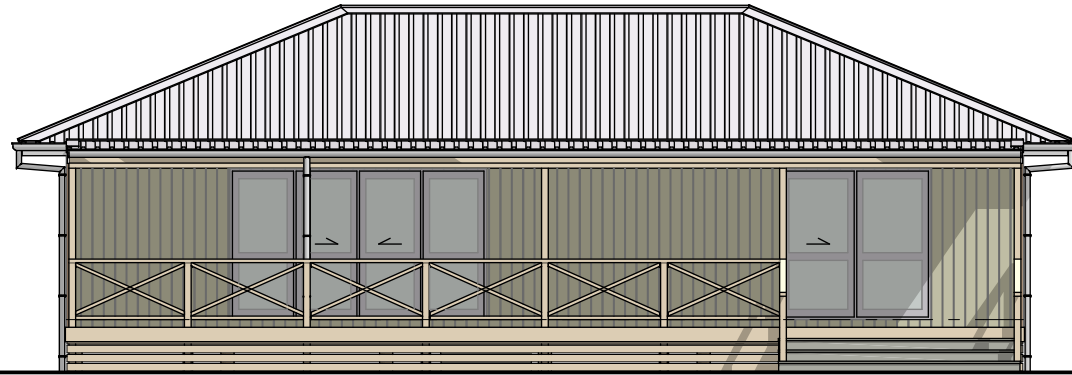



North Elevation
1:100

 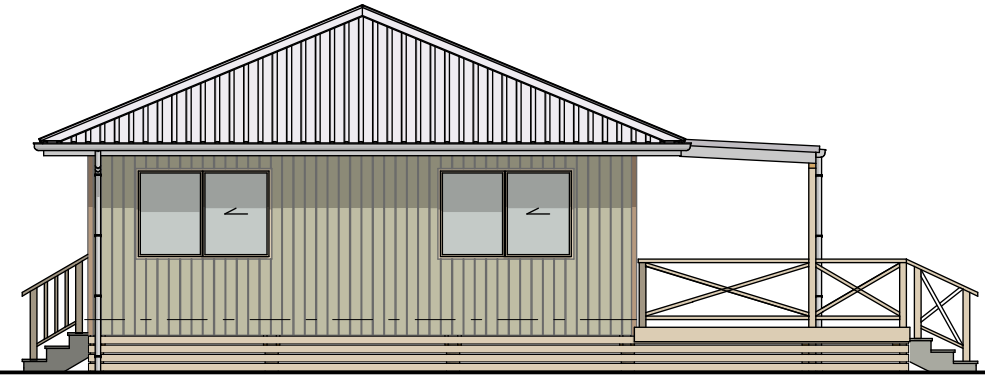

East Elevation
1:100

 

South Elevation
1:100

 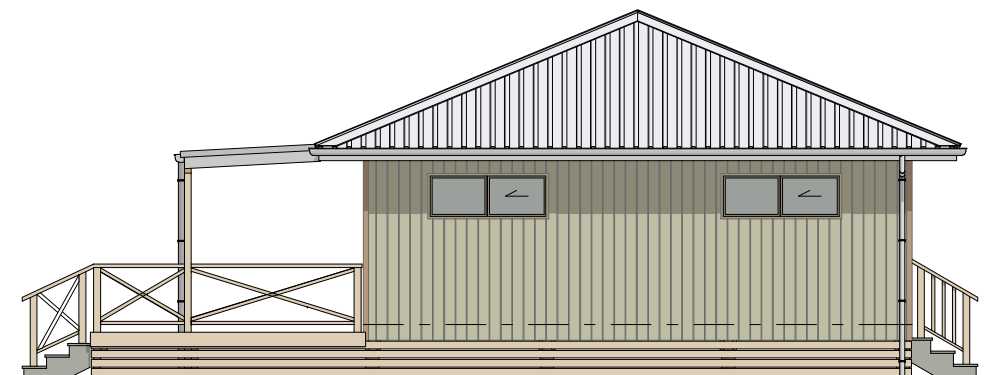

West Elevation
1:100



Revision	Date	Description
A	06/03/2023	Construction Plans

32 Noel Burnside Rd, Manukau City.
PO Box 76648, Manukau City, Auckland
Tel: (64) 9 277 7695 Fax: (64) 9 277 9287
Web: www.wiripacific.co.nz,

PROJECT
**TWO BEDROOM
RUA 2023**

DRAWING TITLE
ELEVATIONS

This plan is an instrument of service, the property of Wiri Pacific Ltd, is a confidential document and must not be traced, reproduced, used or exhibited by any third party with out the permission in writing of Wiri Pacific Ltd.

Drawn: AF	Checked: LW
Approved: LW	Date: 06/03/2023
Scale: 1:100@A3	Sheet: 02