

Revision	Date	Description
A	06.03.2023	Construction set


32 Noel Burnside Rd, Manukau City,
 PO Box 76648, Manukau City, Auckland
 Tel: (64) 9 277 7695 Fax: (64) 9 277 9287
 Web: www.wiripacific.co.nz,

PROJECT
**PROPOSED THREE BEDROOM
 TONGAREVA - RAROTONGA**



DRAWING TITLE
FLOOR PLAN

This plan is an instrument of service,
 the property of Wiri Pacific Ltd, is a
 confidential document and must not be
 traced, reproduced, used or exhibited by
 any third party with out the permission in
 writing of Wiri Pacific Ltd.



Drawn: AF	Checked: LW
Approved: LW	Date: 06/03/2023
Scale: 1:100@A3	Sheet: 01

 



Elevation
1:100

 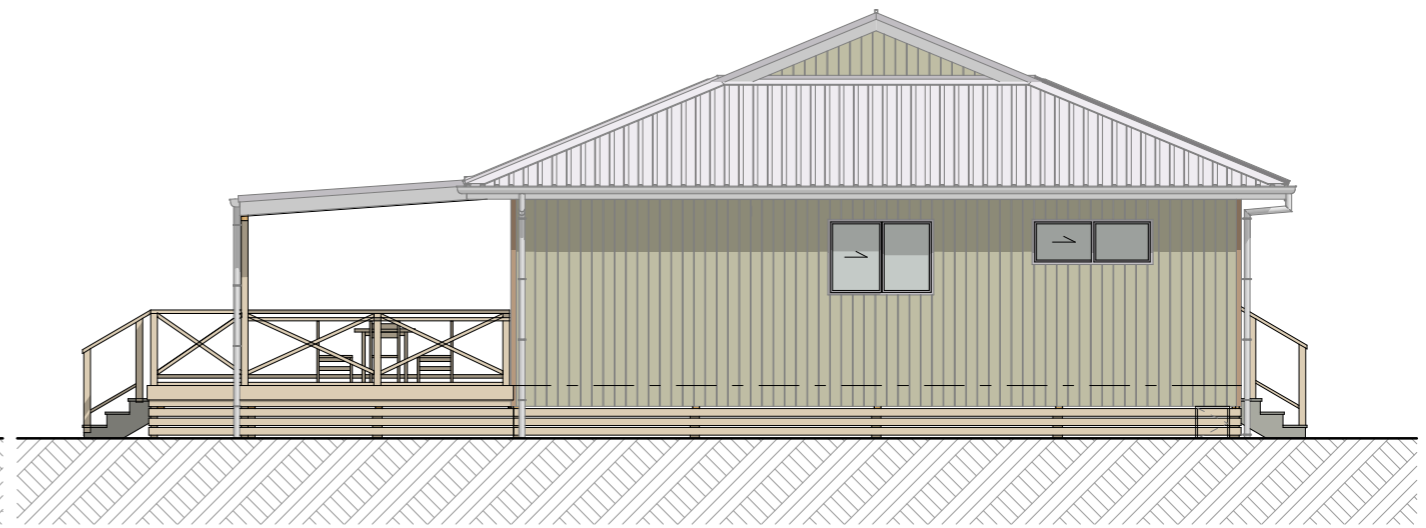

Elevation
1:100

 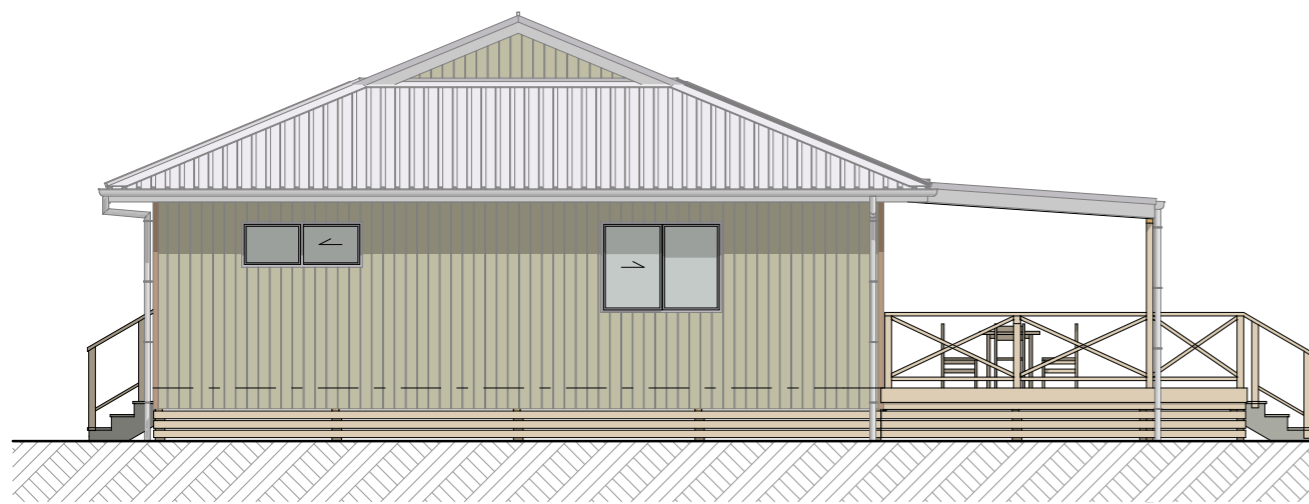

Elevation
1:100

 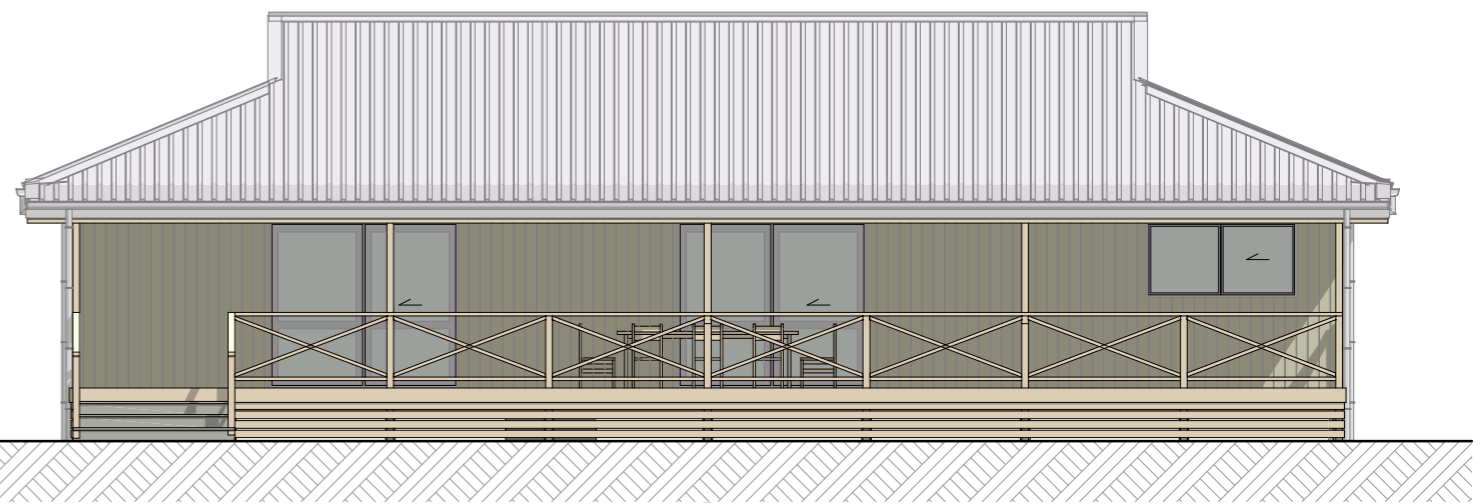

Elevation
1:100



Revision	Date	Description
A	06.03.2023	Construction set

32 Noel Burnside Rd, Manukau City.
PO Box 76648, Manukau City, Auckland
Tel: (64) 9 277 7695 Fax: (64) 9 277 9287
Web: www.wiripacific.co.nz,

PROJECT
**PROPOSED THREE BEDROOM
TONGAREVA - RAROTONGA**

DRAWING TITLE
ELEVATIONS

This plan is an instrument of service,
the property of Wiri Pacific Ltd, is a
confidential document and must not be
traced, reproduced, used or exhibited by
any third party with out the permission in
writing of Wiri Pacific Ltd.

Drawn: AF	Checked: LW
Approved: LW	Date: 06/03/2023
Scale : 1:100@A3	Sheet: 02