



○ Presentation Plan  
1:50



○ Side Elevation  
1:50

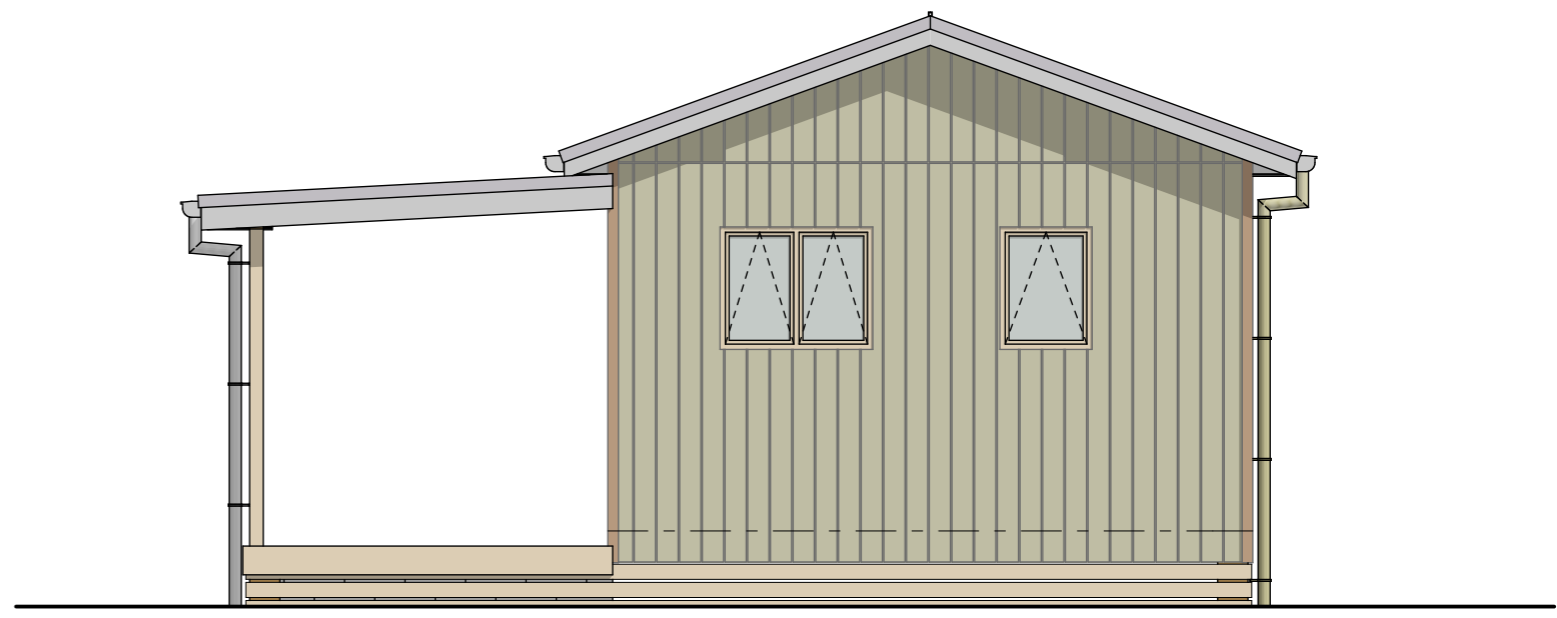

○ Front Elevation  
1:50

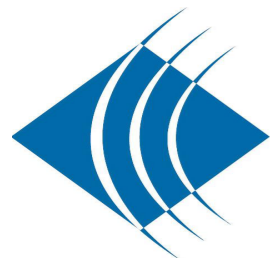

**wiri**  
pacific

Revision	Date	Description

32 Noel Burnside Rd, Manukau City.  
PO Box 76648, Manukau City, Auckland  
Tel: (64) 9 277 7695 Fax: (64) 9 277 9287  
Web: www.wiripacific.co.nz,

PROJECT  
**STUDIO 03**

DRAWINGTITLE  
**FLOOR PLAN & ELEVATIONS**

This plan is an instrument of service, the property of Wiri Pacific Ltd, is a confidential document and must not be traced, reproduced, used or exhibited by any third party with out the permission in writing of Wiri Pacific Ltd.

Drawn: AF	Checked: LW
Approved: LW	Date: 07/04/2015
Scale: 1:100@A3	Sheet: 01