

 
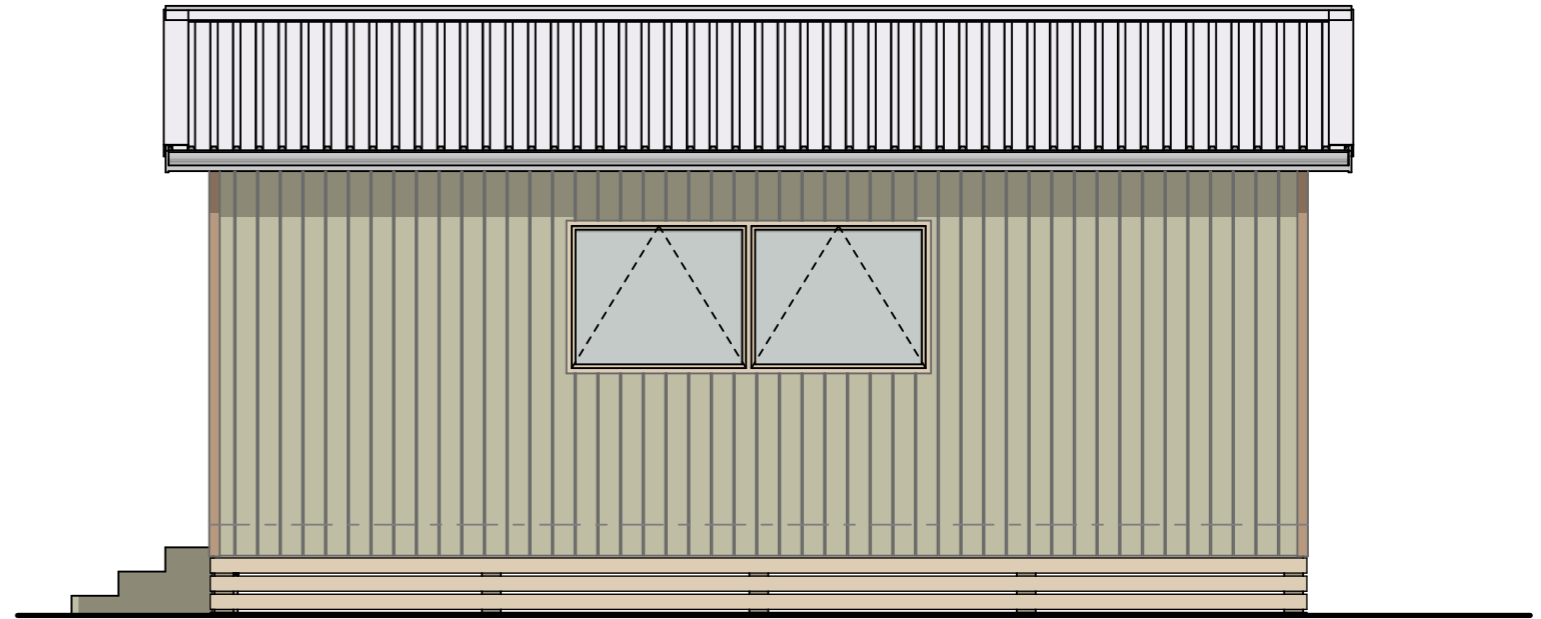



Floor Plan
1:50

 

Front Elevation
1:50

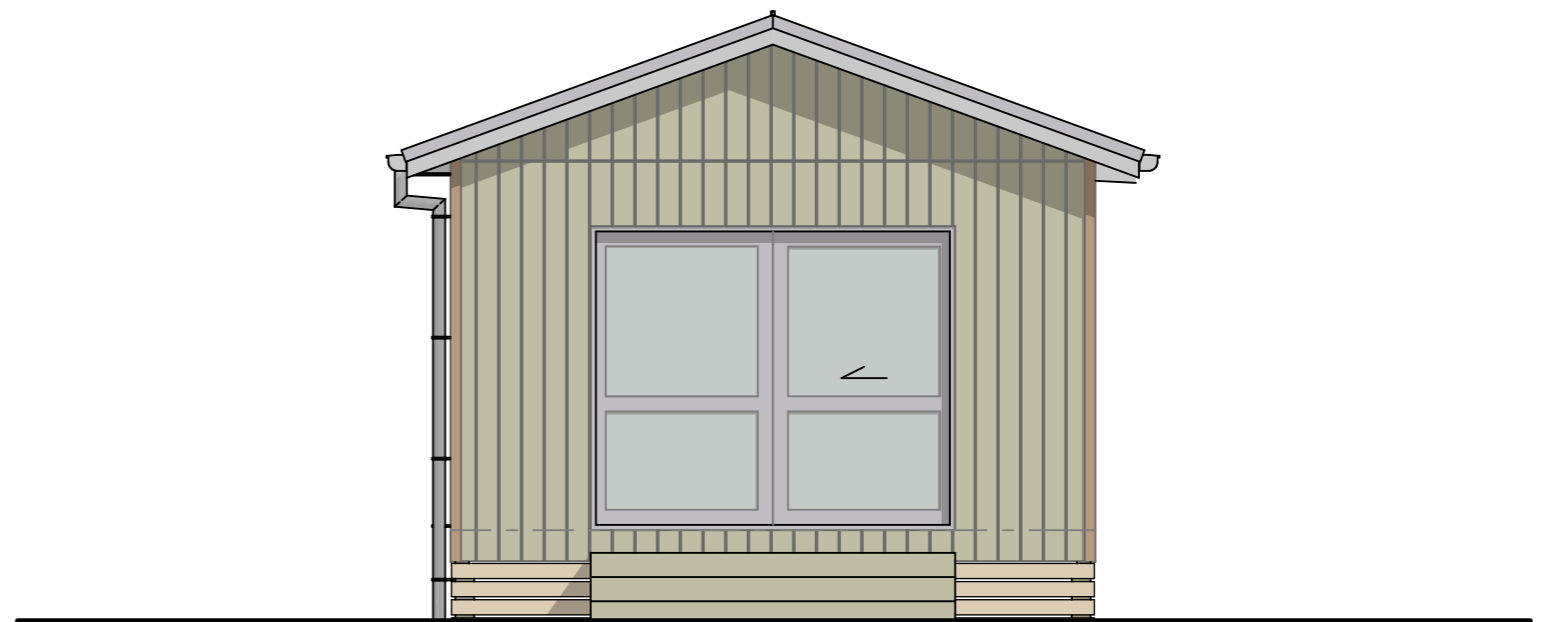

Side Elevation
1:50

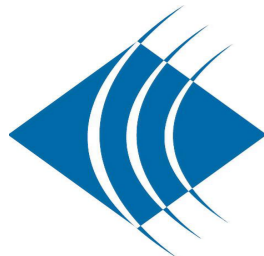

wiri
pacific

Revision	Date	Description

32 Noel Burnside Rd, Manukau City.
PO Box 76648, Manukau City, Auckland
Tel: (64) 9 277 7695 Fax: (64) 9 277 9287
Web: www.wiripacific.co.nz,

PROJECT	STUDIO 05
---------	-----------

DRAWING TITLE	FLOOR PLAN & ELEVATIONS
---------------	-------------------------

This plan is an instrument of service, the property of Wiri Pacific Ltd, is a confidential document and must not be traced, reproduced, used or exhibited by any third party with out the permission in writing of Wiri Pacific Ltd.

Drawn:	AF	Checked:	LW
Approved:	LW	Date:	09/04/2015
Scale:	1:100@A3	Sheet:	01