



○ ————— Floor Plan
1:100

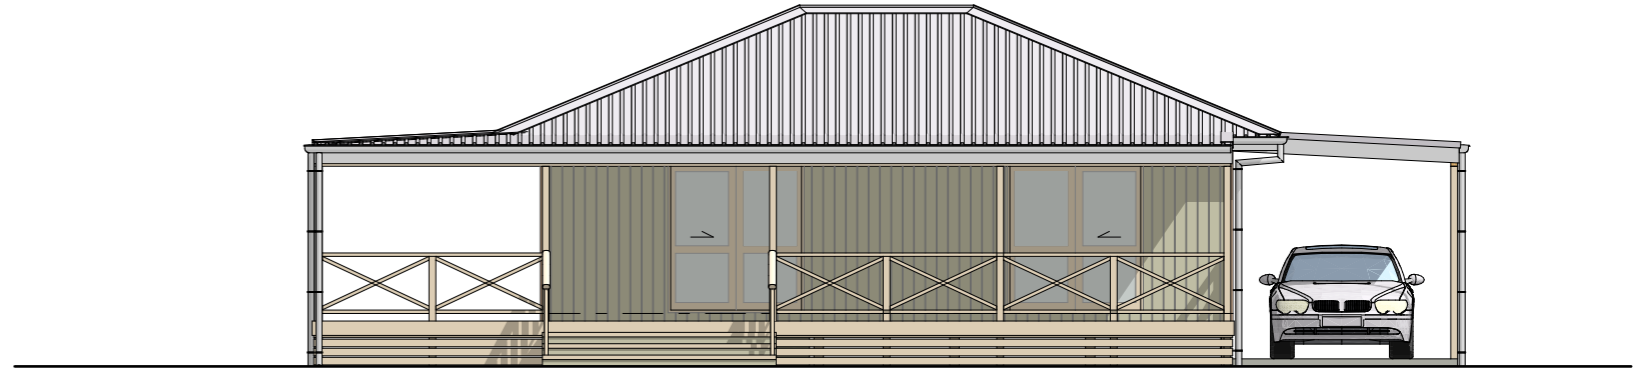

○ ————— Front Elevation
1:100

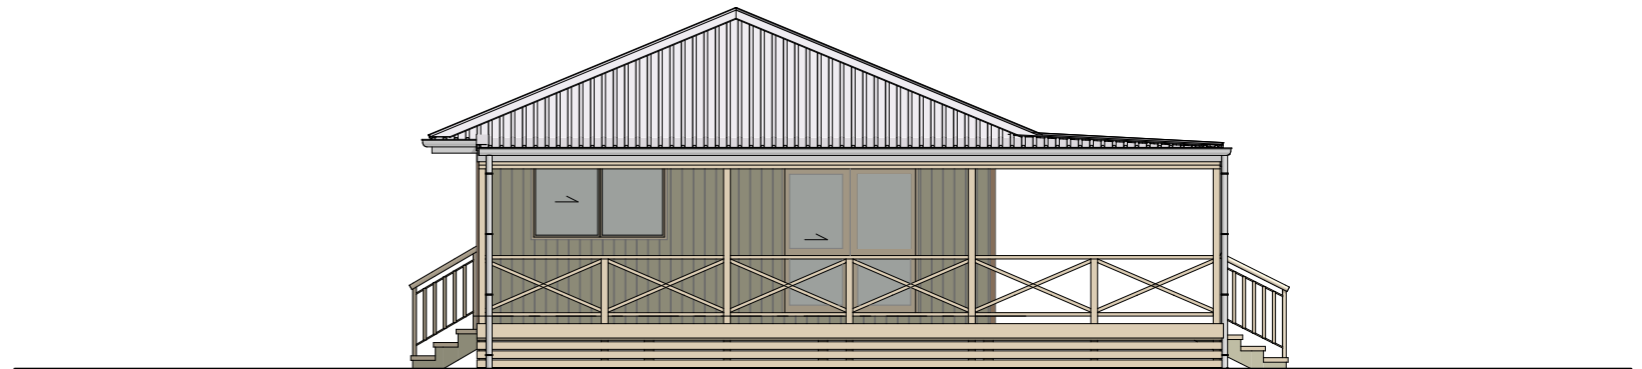

○ ————— Side Elevation
1:100



Revision	Date	Description

32 Noel Burnside Rd, Manukau City.
PO Box 76648, Manukau City, Auckland
Tel: (64) 9 277 7695 Fax: (64) 9 277 9287
Web: www.wiripacific.co.nz,

PROJECT
TWO BEDROOM - ROSE

DRAWING TITLE
FLOOR PLAN & ELEVATIONS

This plan is an instrument of service, the property of Wiri Pacific Ltd, is a confidential document and must not be traced, reproduced, used or exhibited by any third party with out the permission in writing of Wiri Pacific Ltd.

Drawn: AF	Checked: LW
Approved: LW	Date: 08/04/2015
Scale: 1:100@A3	Sheet: 01