



○ ————— Floor Plan  
1:100

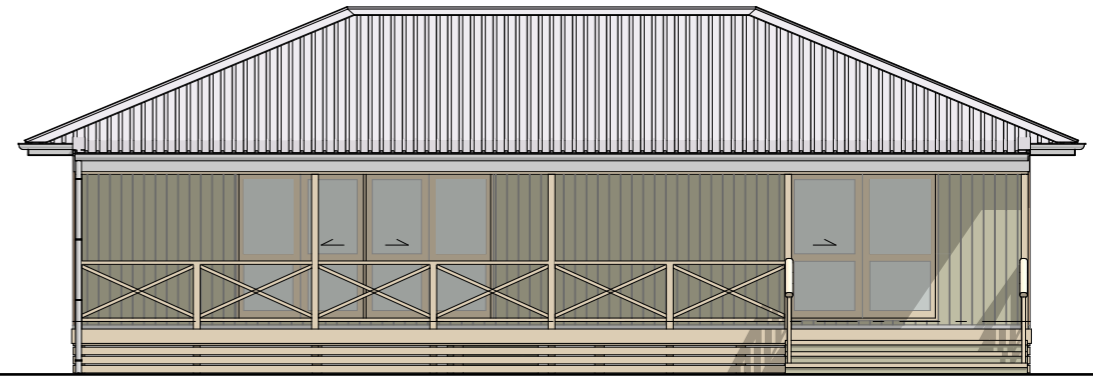

○ ————— Front Elevation  
1:100

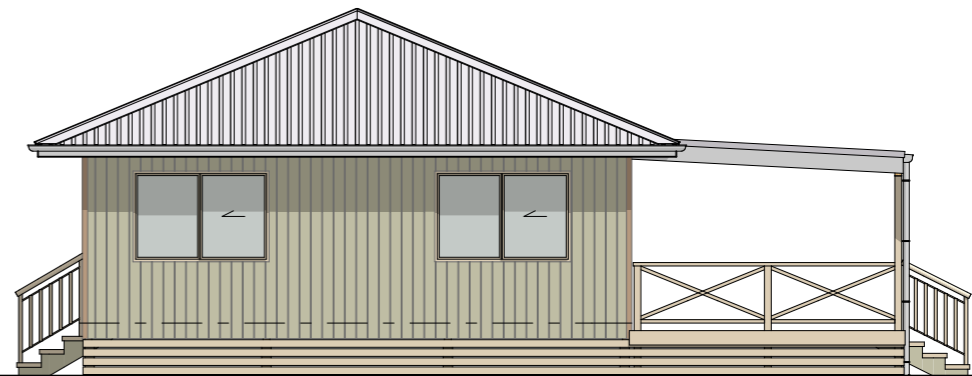

○ ————— Side Elevation  
1:100



Revision	Date	Description

32 Noel Burnside Rd, Manukau City.  
PO Box 76648, Manukau City, Auckland  
Tel: (64) 9 277 7695 Fax: (64) 9 277 9287  
Web: www.wiripacific.co.nz,

PROJECT  
**TWO BEDROOM - RUA**

DRAWING TITLE  
**FLOOR PLAN & ELEVATIONS**

This plan is an instrument of service, the property of Wiri Pacific Ltd, is a confidential document and must not be traced, reproduced, used or exhibited by any third party with out the permission in writing of Wiri Pacific Ltd.

Drawn: AF	Checked: LW
Approved: LW	Date: 08/04/2015
Scale: 1:100@A3	Sheet: 01