



Floor Plan
1:100

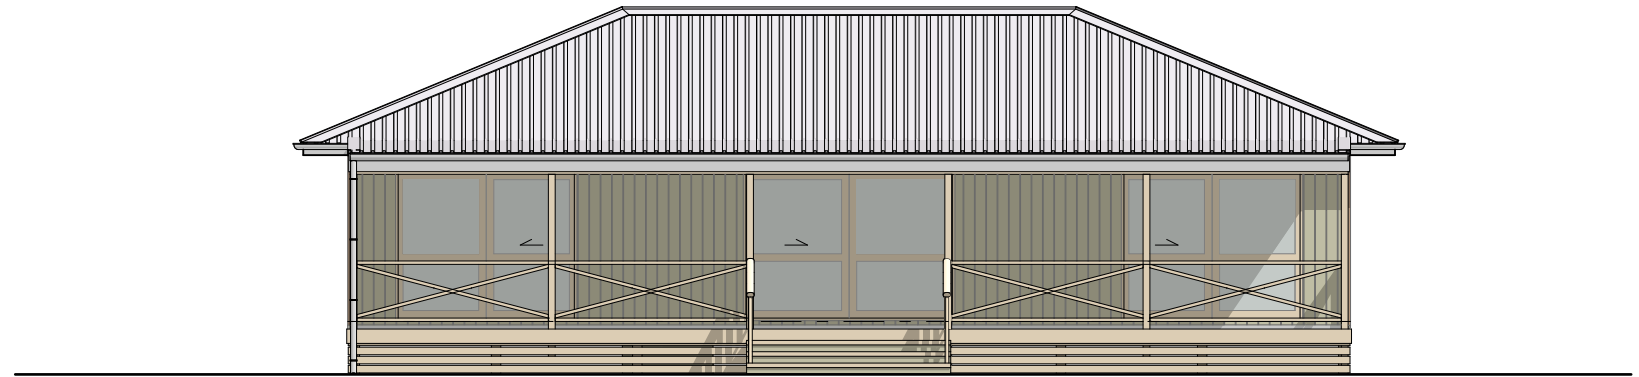

Front Elevation
1:100

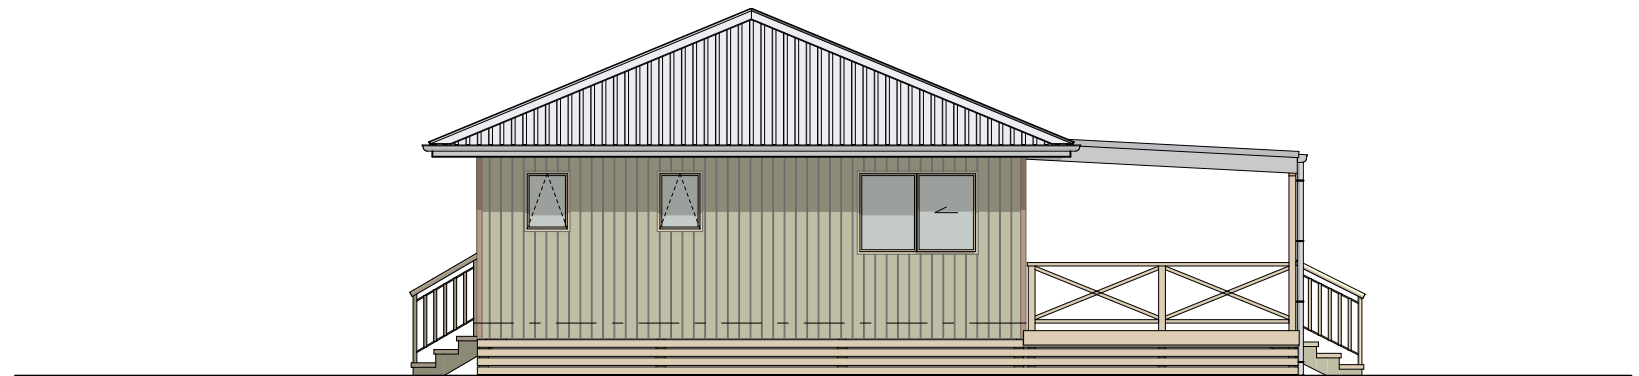

Side Elevation
1:100



Revision	Date	Description

32 Noel Burnside Rd, Manukau City.
PO Box 76648, Manukau City, Auckland
Tel: (64) 9 277 7695 Fax: (64) 9 277 9287
Web: www.wiripacific.co.nz,

PROJECT

THREE BEDROOM - CUBA

DRAWING TITLE

FLOOR PLAN & ELEVATIONS

This plan is an instrument of service, the property of Wiri Pacific Ltd, is a confidential document and must not be traced, reproduced, used or exhibited by any third party with out the permission in writing of Wiri Pacific Ltd.

Drawn:	AF	Checked:	LW
Approved:	LW	Date:	13/02/2015
Scale:	1:100@A3	Sheet:	01