

Ground Floor Plan  
1:100



Revision	Date	Description



32 Noel Burnside Rd, Manukau City.  
PO Box 76648, Manukau City, Auckland  
Tel: (64) 9 277 7695 Fax: (64) 9 277 9287  
Web: www.wiripacific.co.nz,

PROJECT  
**THREE BEDROOM-TONGAREVA**

DRAWING TITLE  
**GROUND FLOOR PLAN**

This plan is an instrument of service, the property of Wiri Pacific Ltd, is a confidential document and must not be traced, reproduced, used or exhibited by any third party with out the permission in writing of Wiri Pacific Ltd.

Drawn: AF	Checked: LW
Approved: LW	Date: 13/02/2015
Scale: 1:100@A3	Sheet: 01

 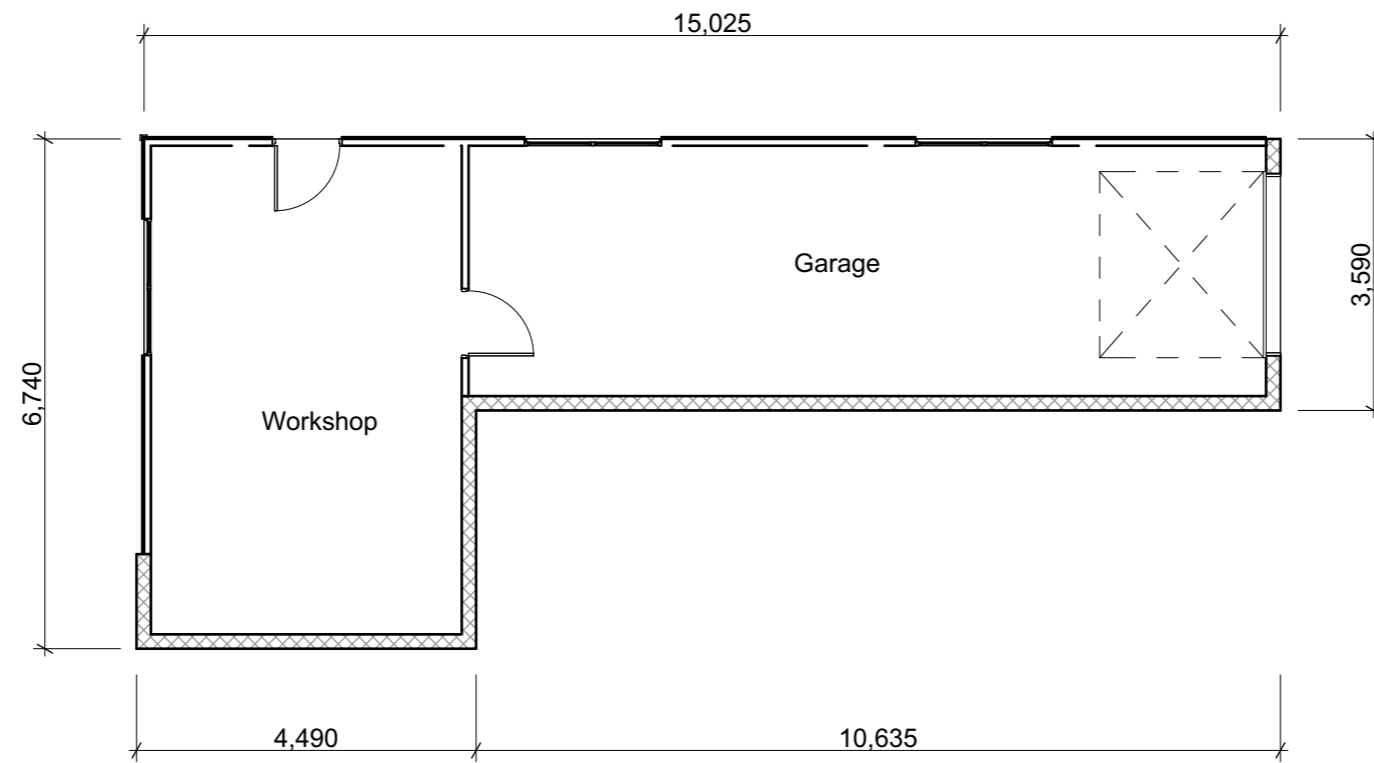

Basement  
1:100



			32 Noel Burnside Rd, Manukau City. PO Box 76648, Manukau City, Auckland Tel: (64) 9 277 7695 Fax: (64) 9 277 9287 Web: www.wiripacific.co.nz,		PROJECT <b>THREE BEDROOM-TONGAREVA</b>	DRAWING TITLE <b>BASEMENT FLOOR PLAN</b>	This plan is an instrument of service, the property of Wiri Pacific Ltd, is a confidential document and must not be traced, reproduced, used or exhibited by any third party with out the permission in writing of Wiri Pacific Ltd.	Drawn: AF	Checked: LW
							Approved: LW	Date: 13/02/2015	
Revision Date Description							Scale : 1:100@A3	Sheet: 02	



Front Elevation  
1:100



Side Elevation  
1:100



Revision	Date	Description

32 Noel Burnside Rd, Manukau City.  
PO Box 76648, Manukau City, Auckland  
Tel: (64) 9 277 7695 Fax: (64) 9 277 9287  
Web: www.wiripacific.co.nz,

PROJECT  
**THREE BEDROOM-TONGAREVA**

DRAWING TITLE  
**ELEVATIONS**

This plan is an instrument of service, the property of Wiri Pacific Ltd, is a confidential document and must not be traced, reproduced, used or exhibited by any third party with out the permission in writing of Wiri Pacific Ltd.

Drawn: AF	Checked: LW
Approved: LW	Date: 13/02/2015
Scale: 1:100@A3	Sheet: 03